




FLOORING PLAN

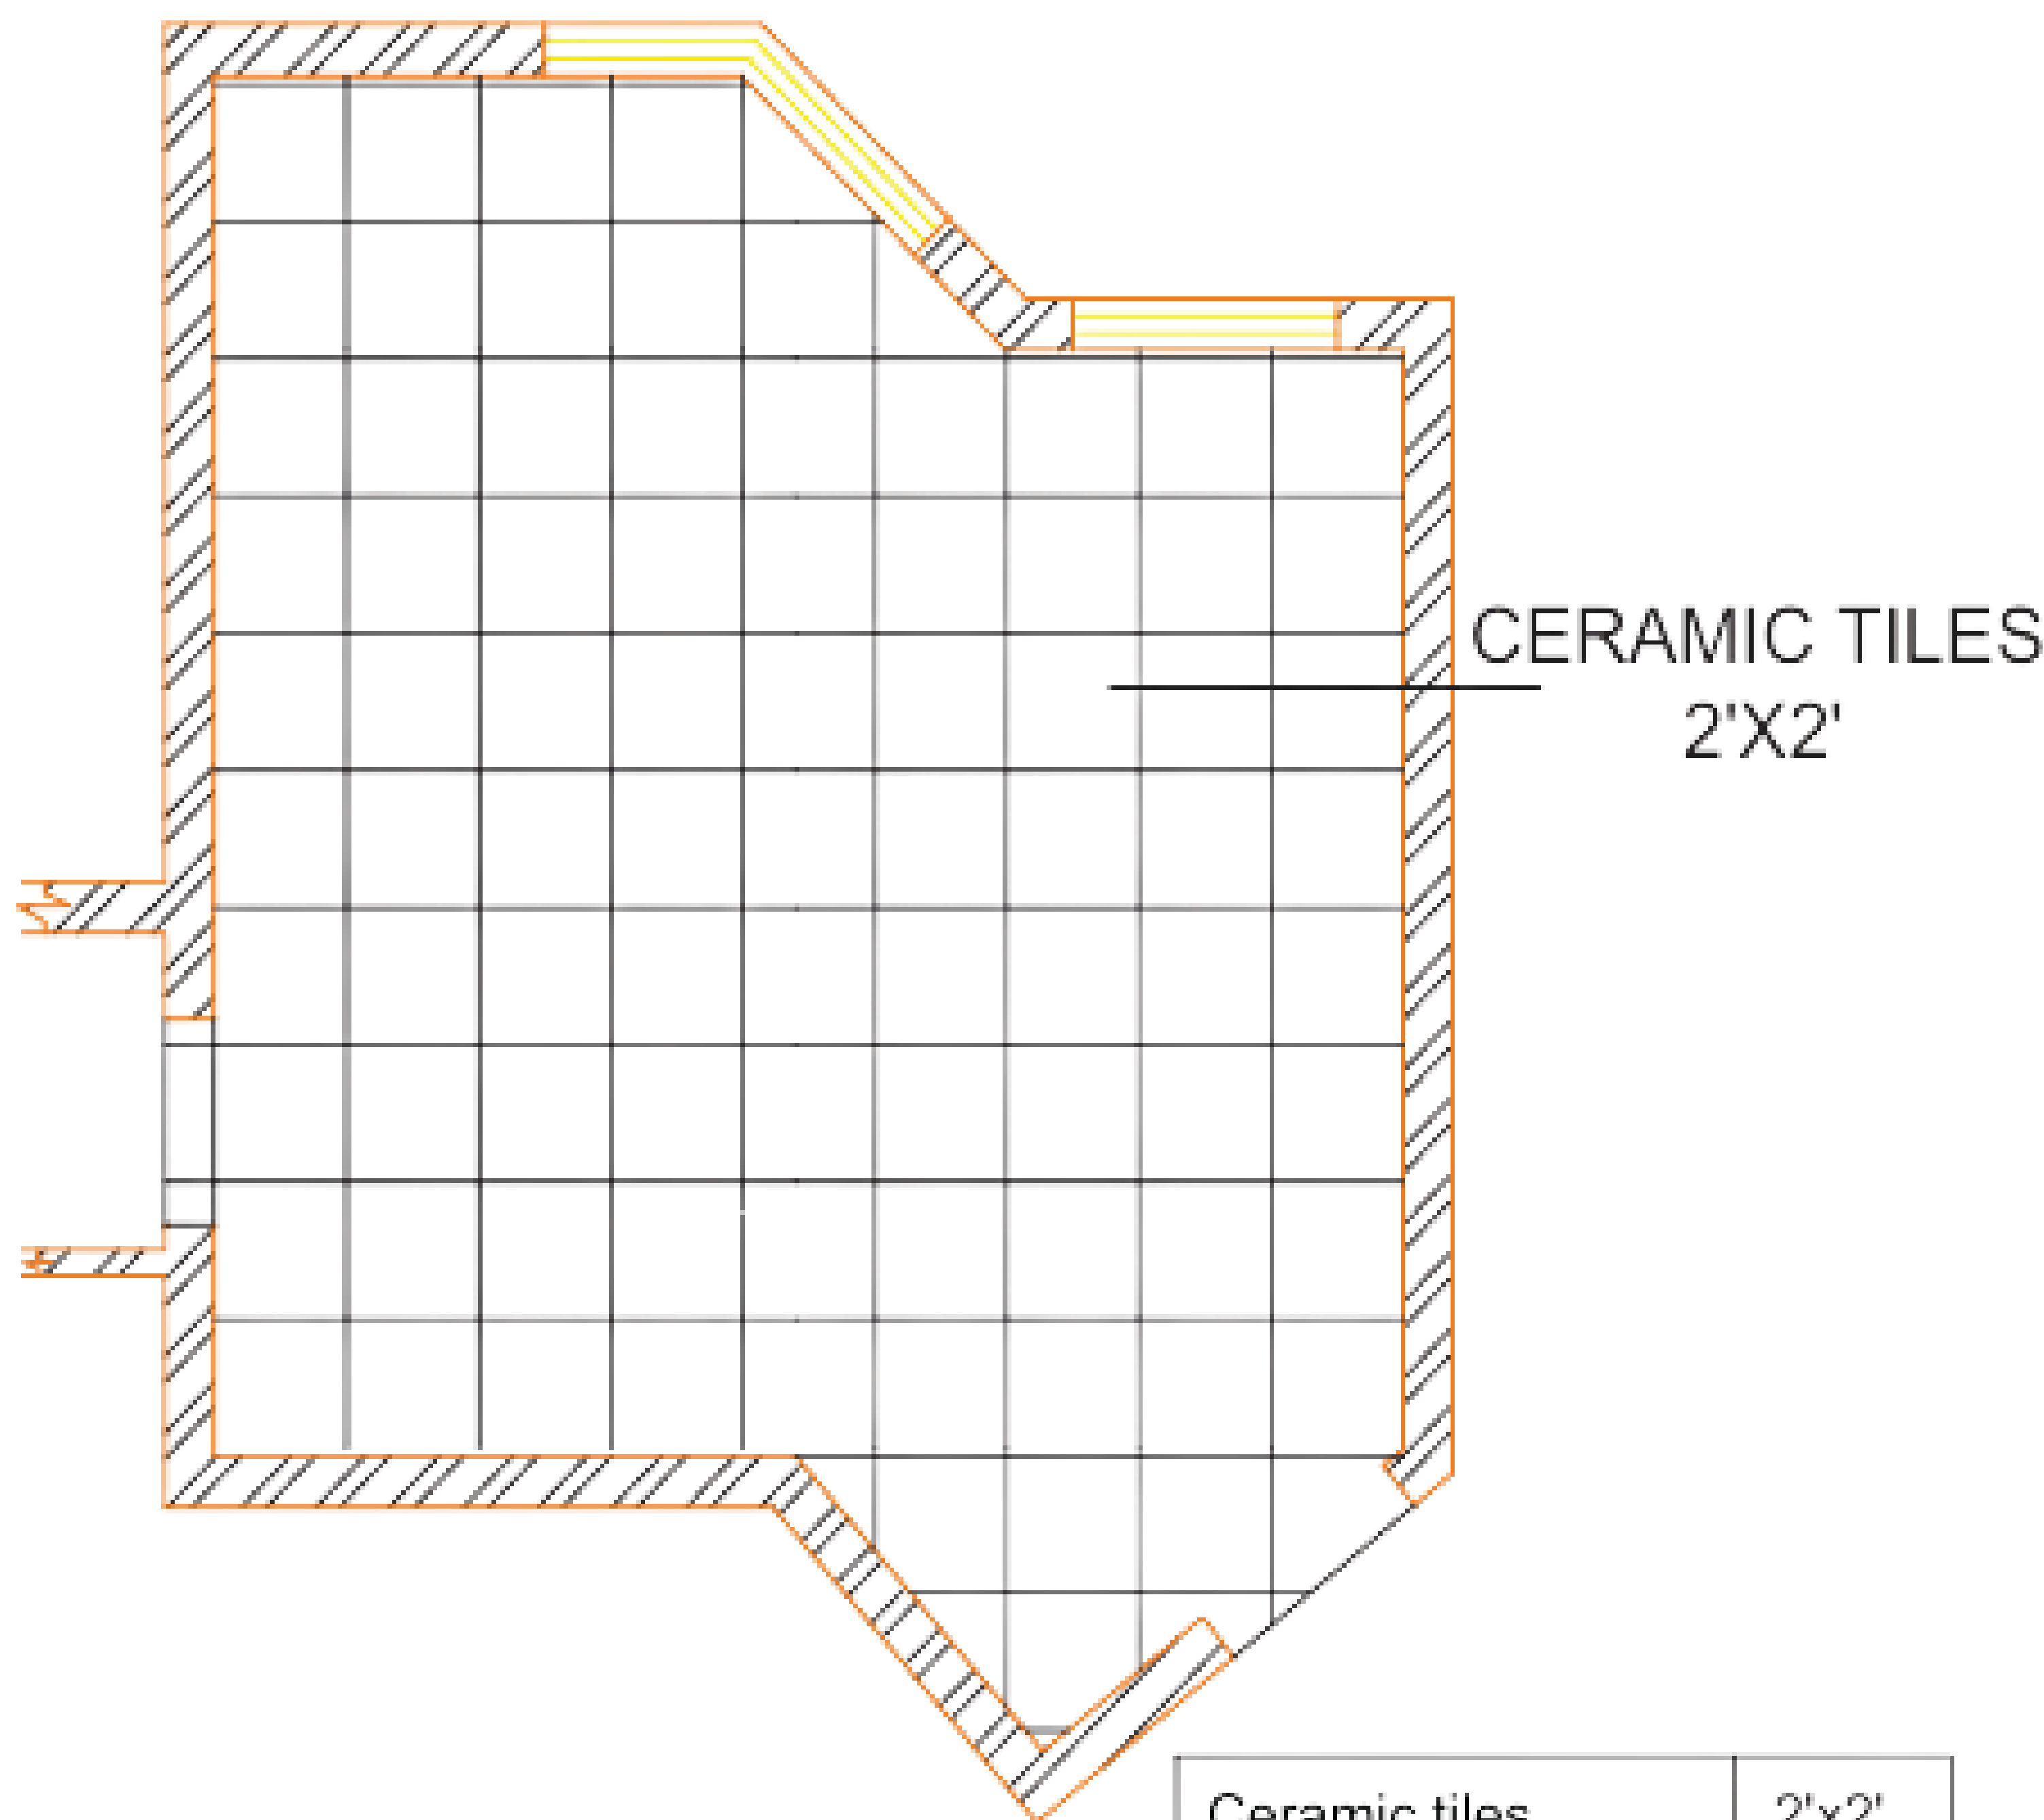


Ceramic tiles	2'x2'
FFL	1"
PCC	3"
Brick Bullet	4"
Sand Filling	6"
Concrete ceiling	

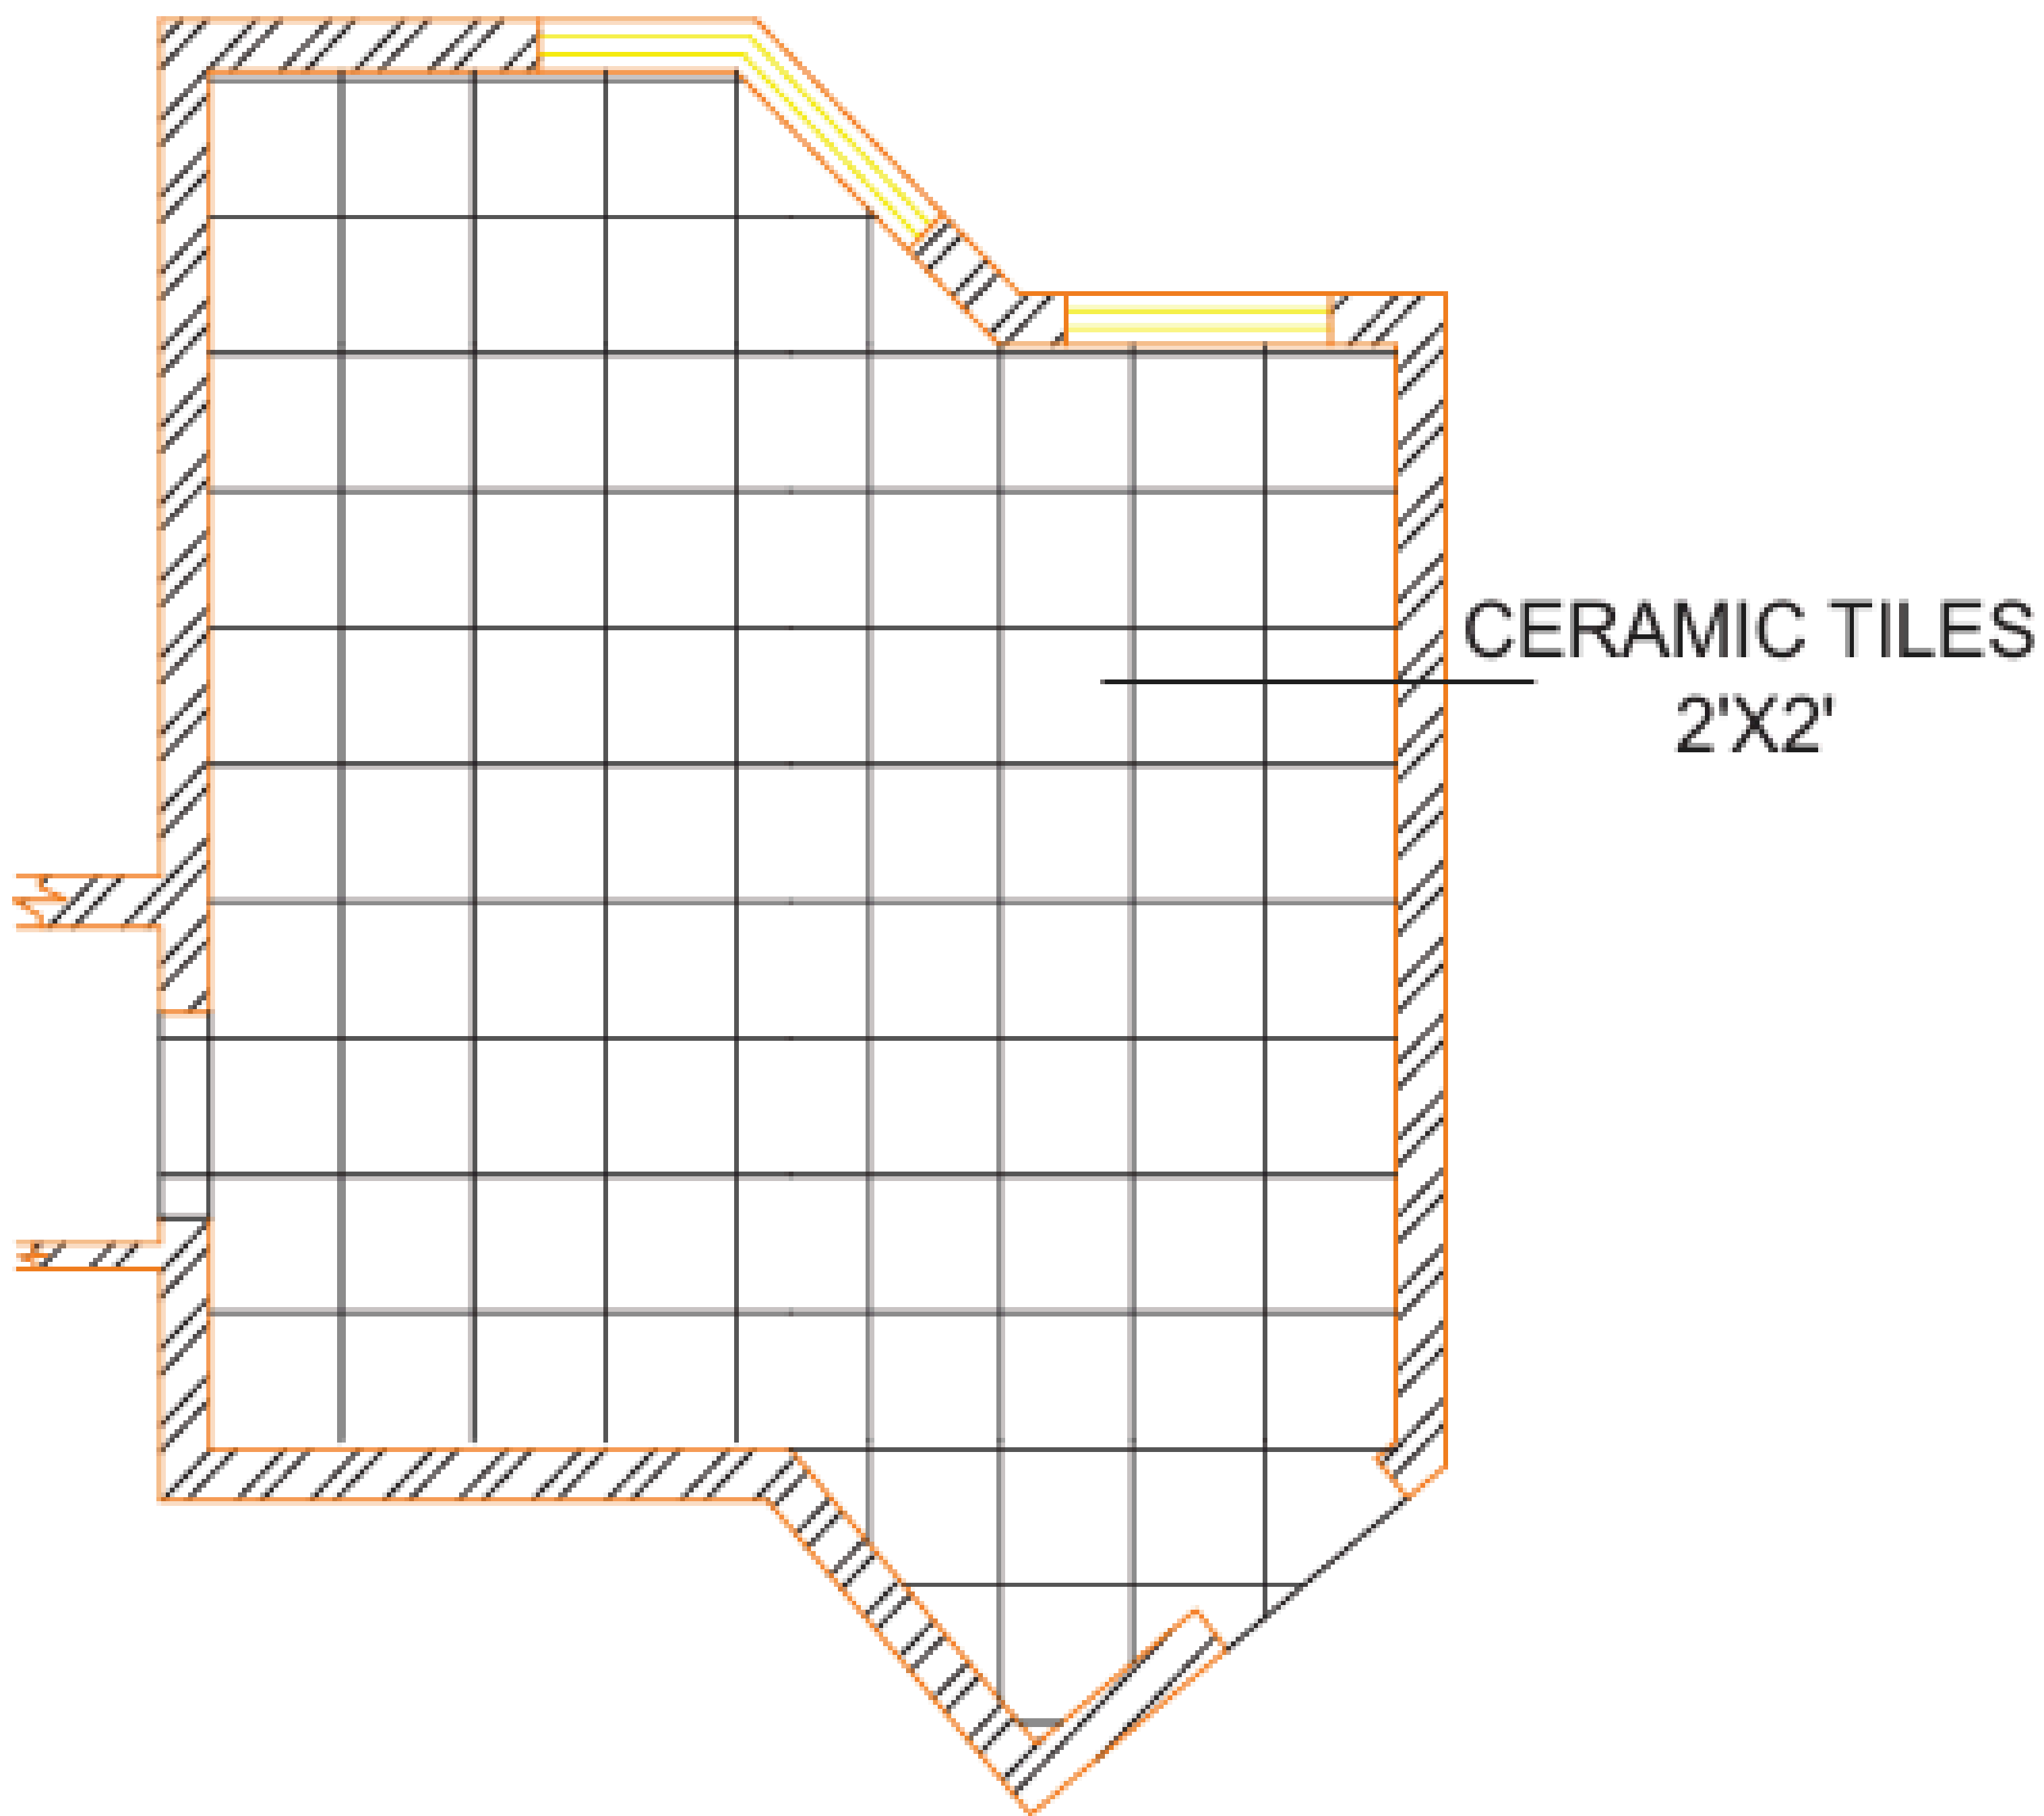


FLOORING PLAN

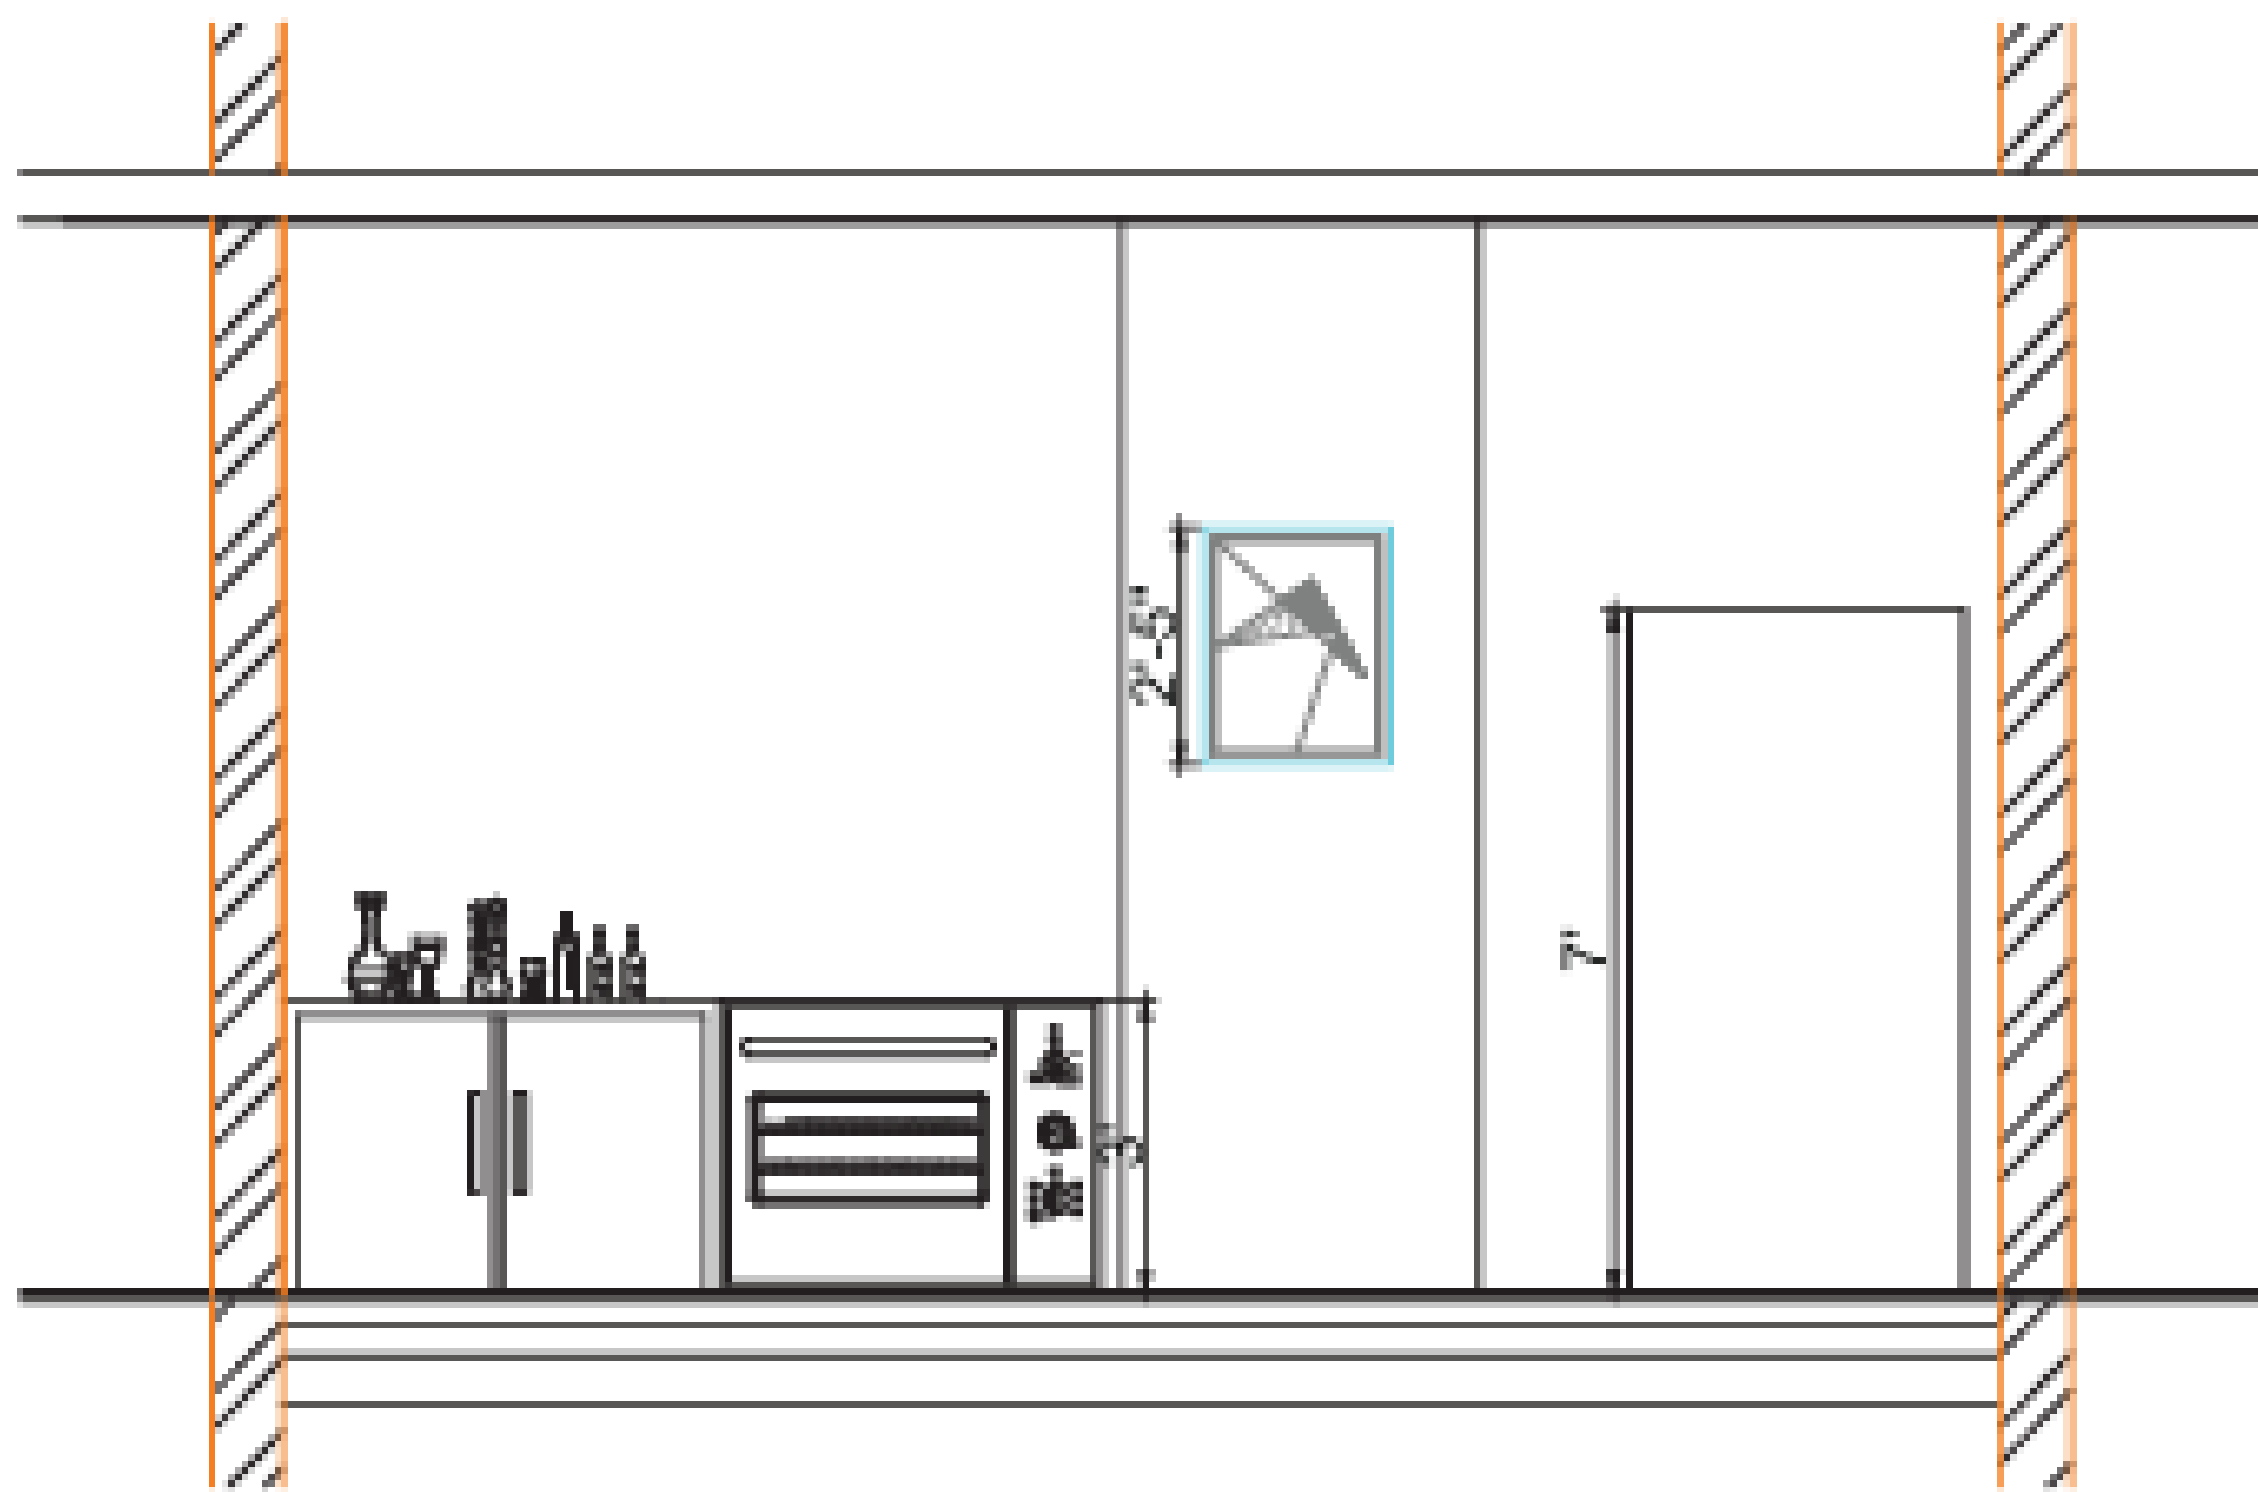


SECTION A-A'

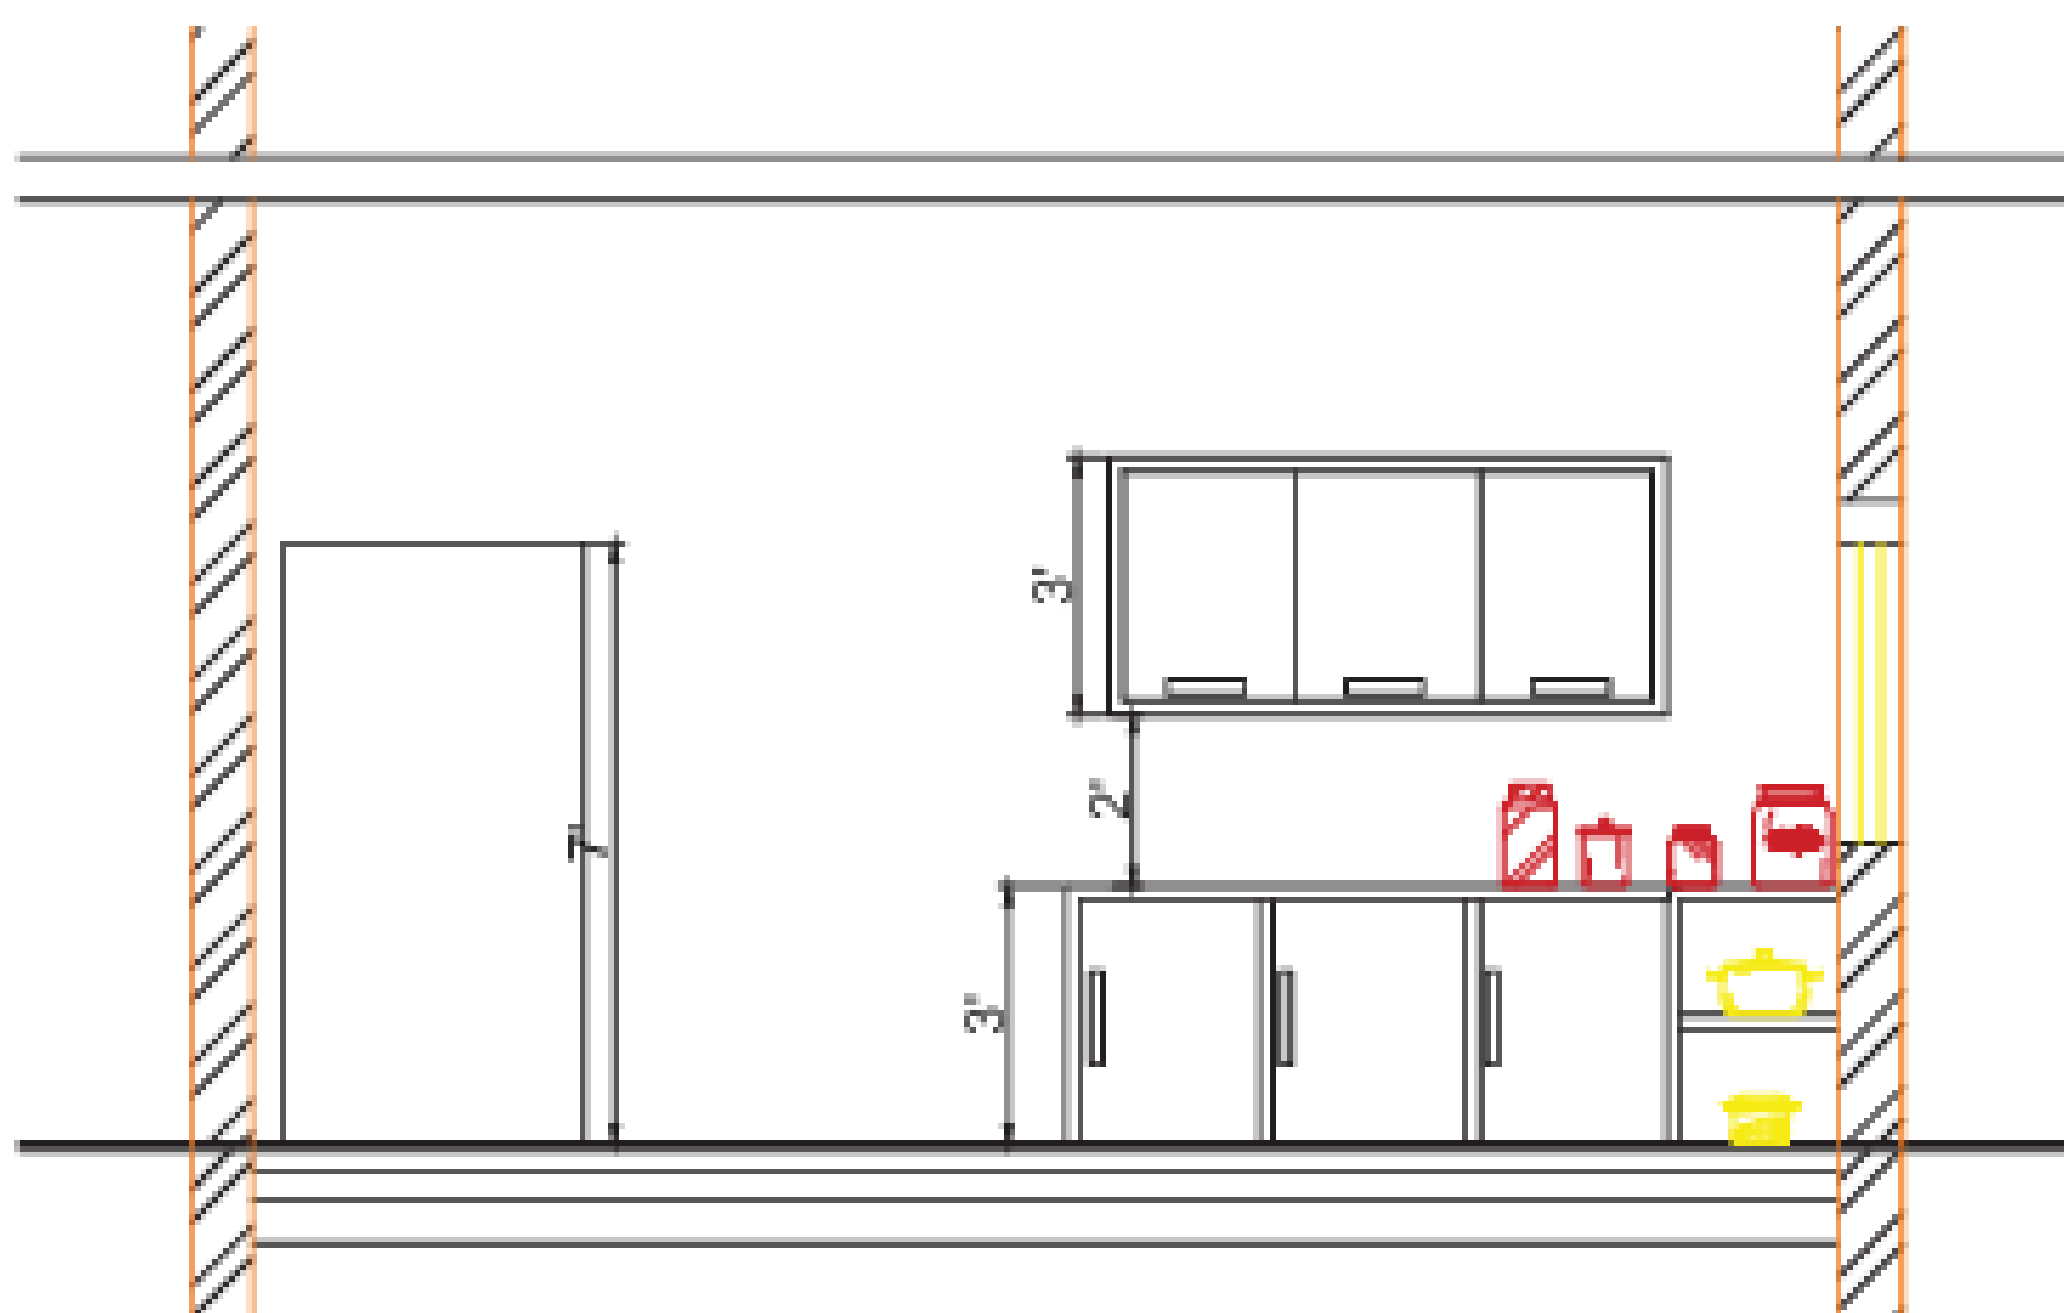

SECTION B-B'

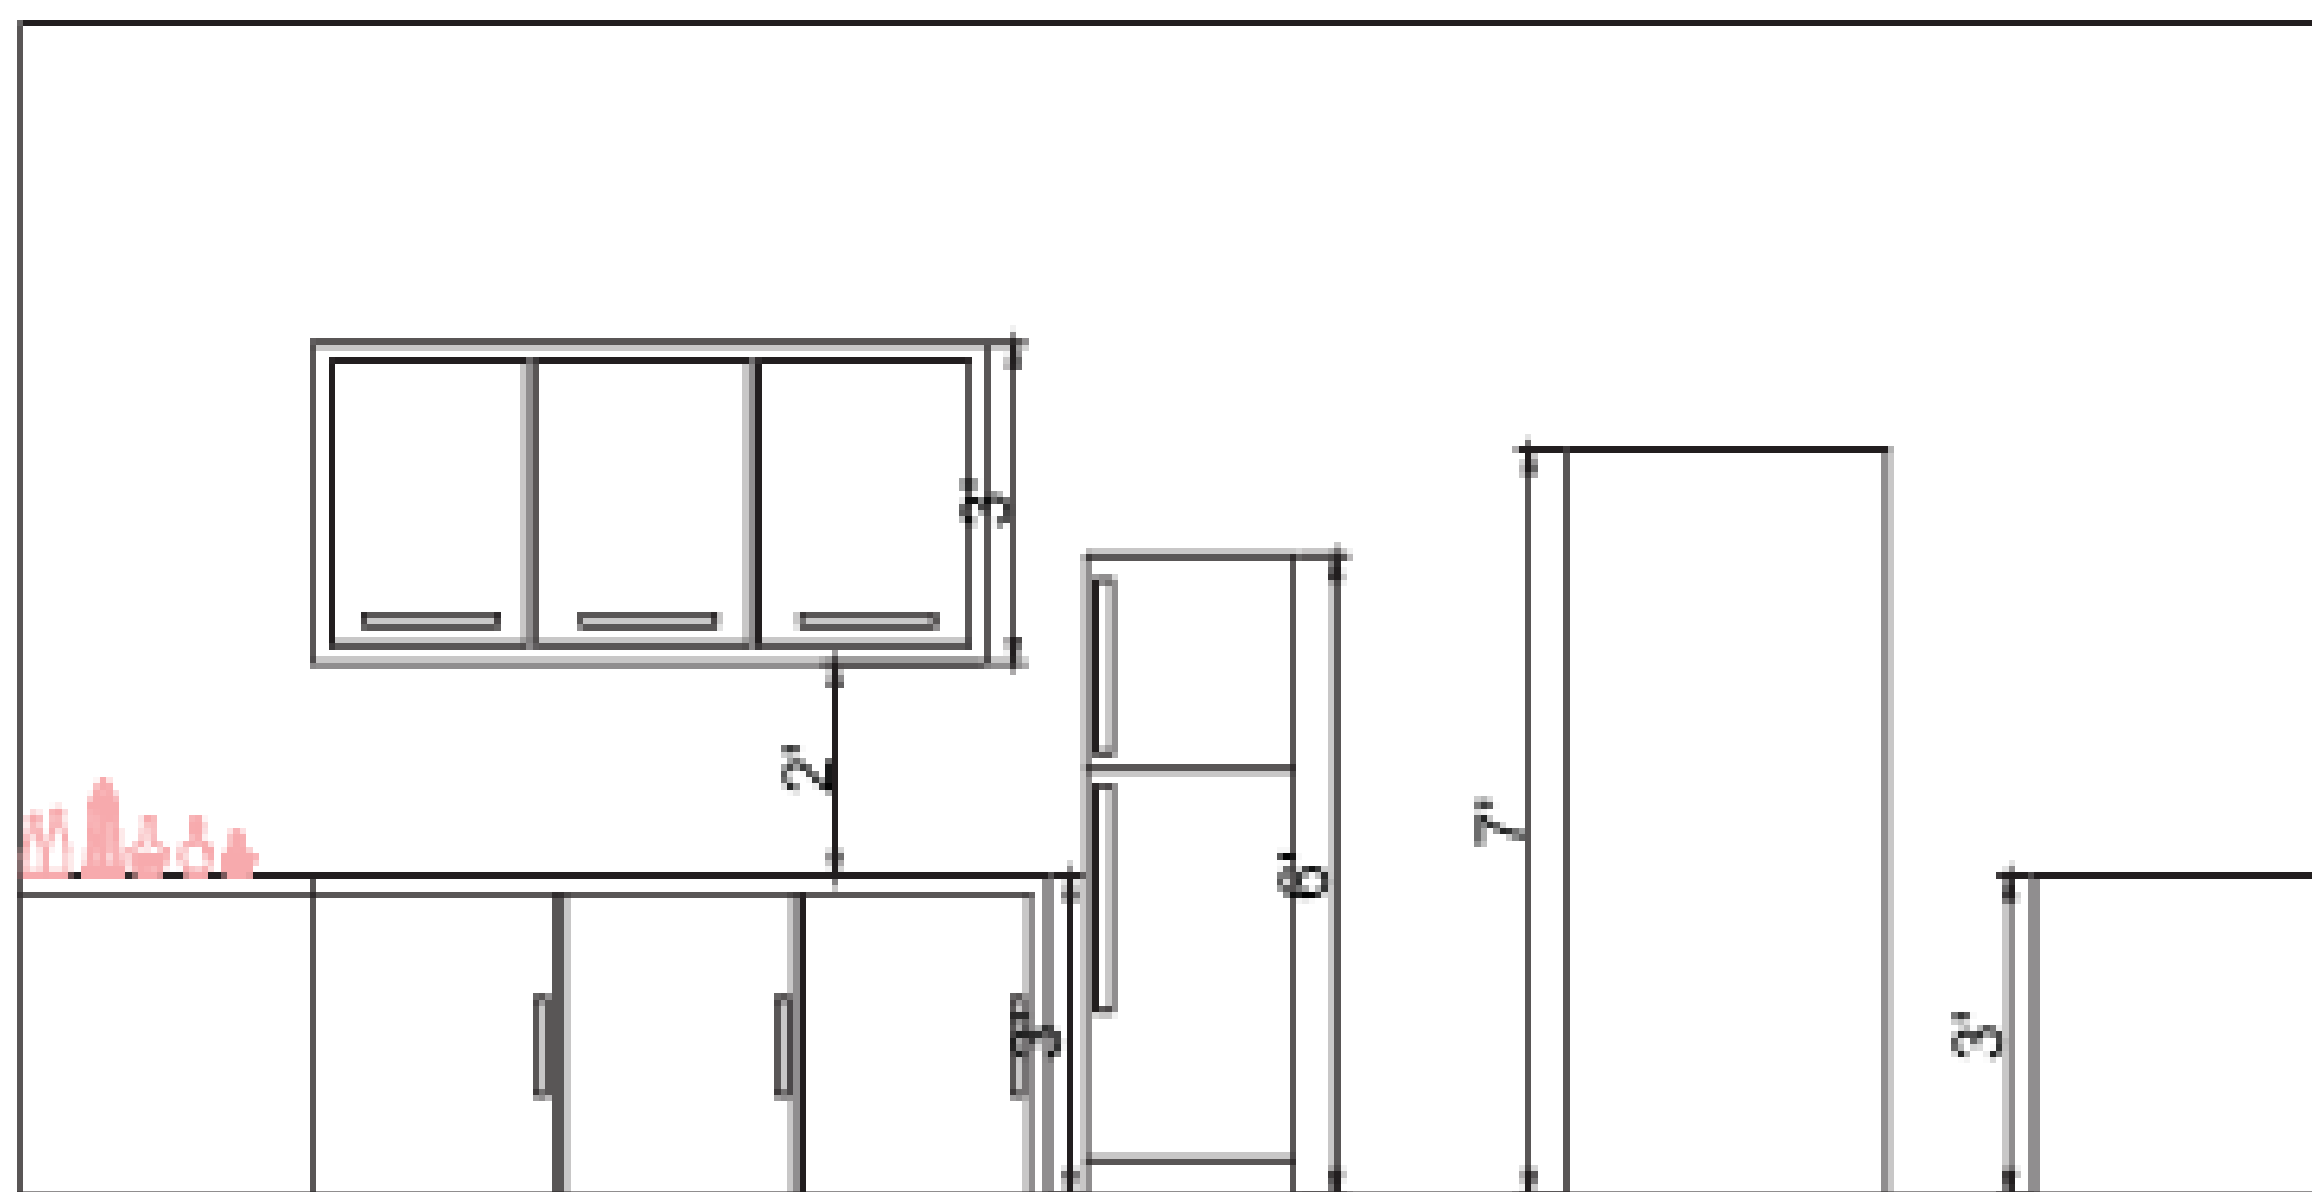

ELEVATION A

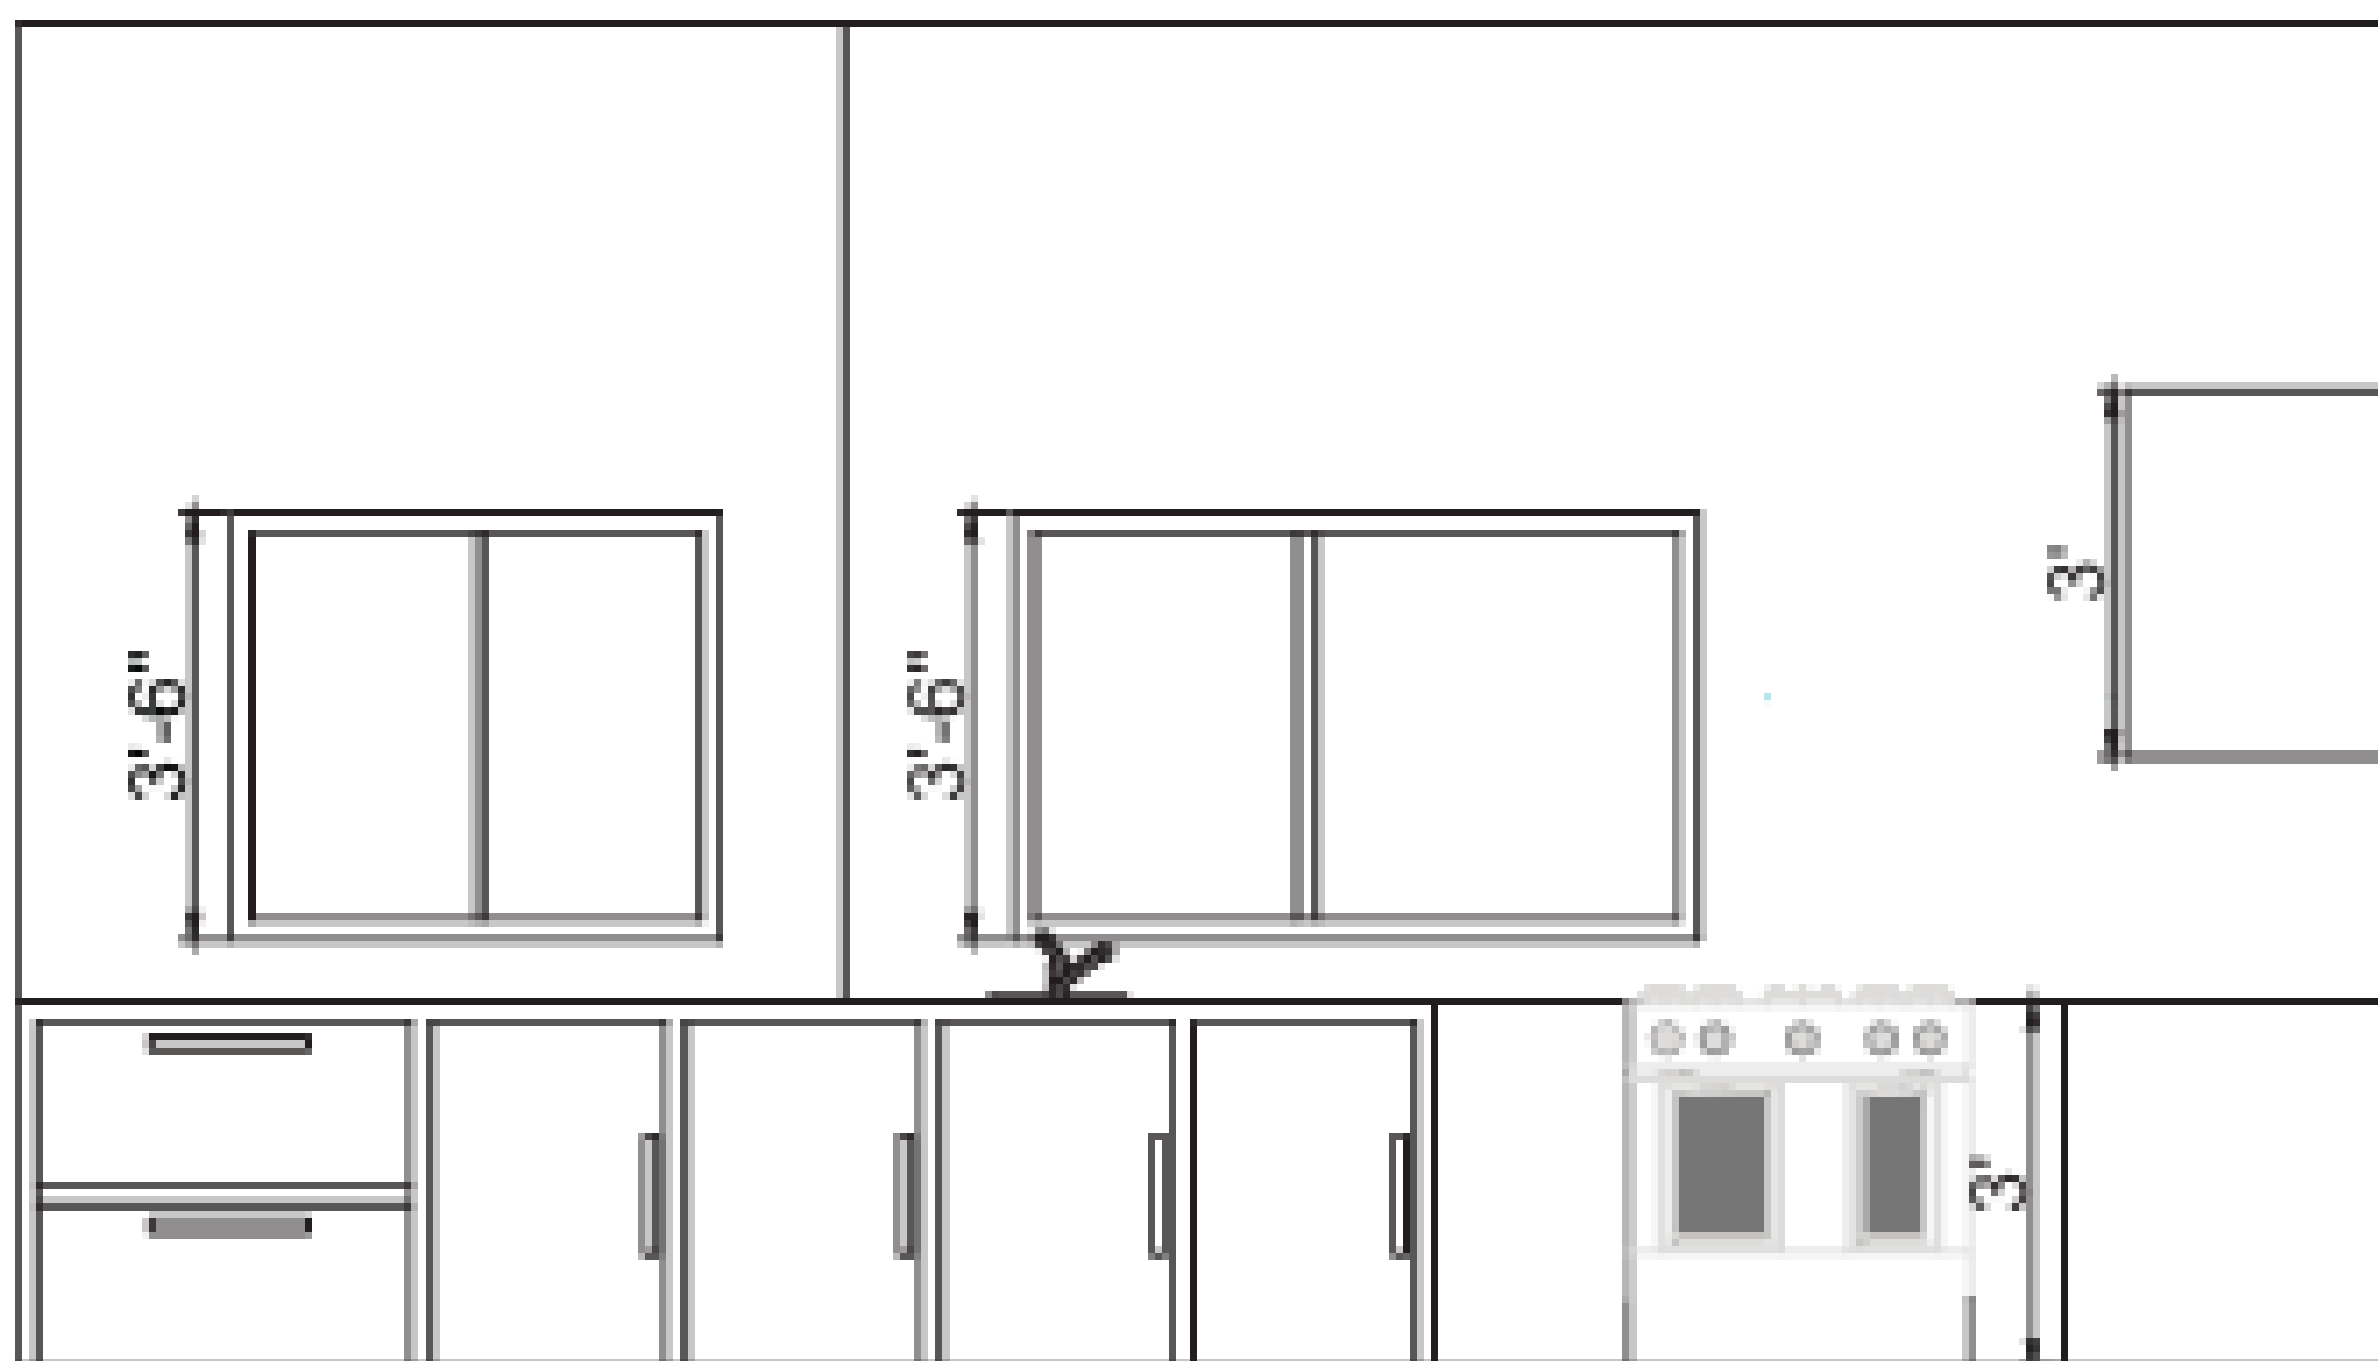

ELEVATION B