




Single Room Plan

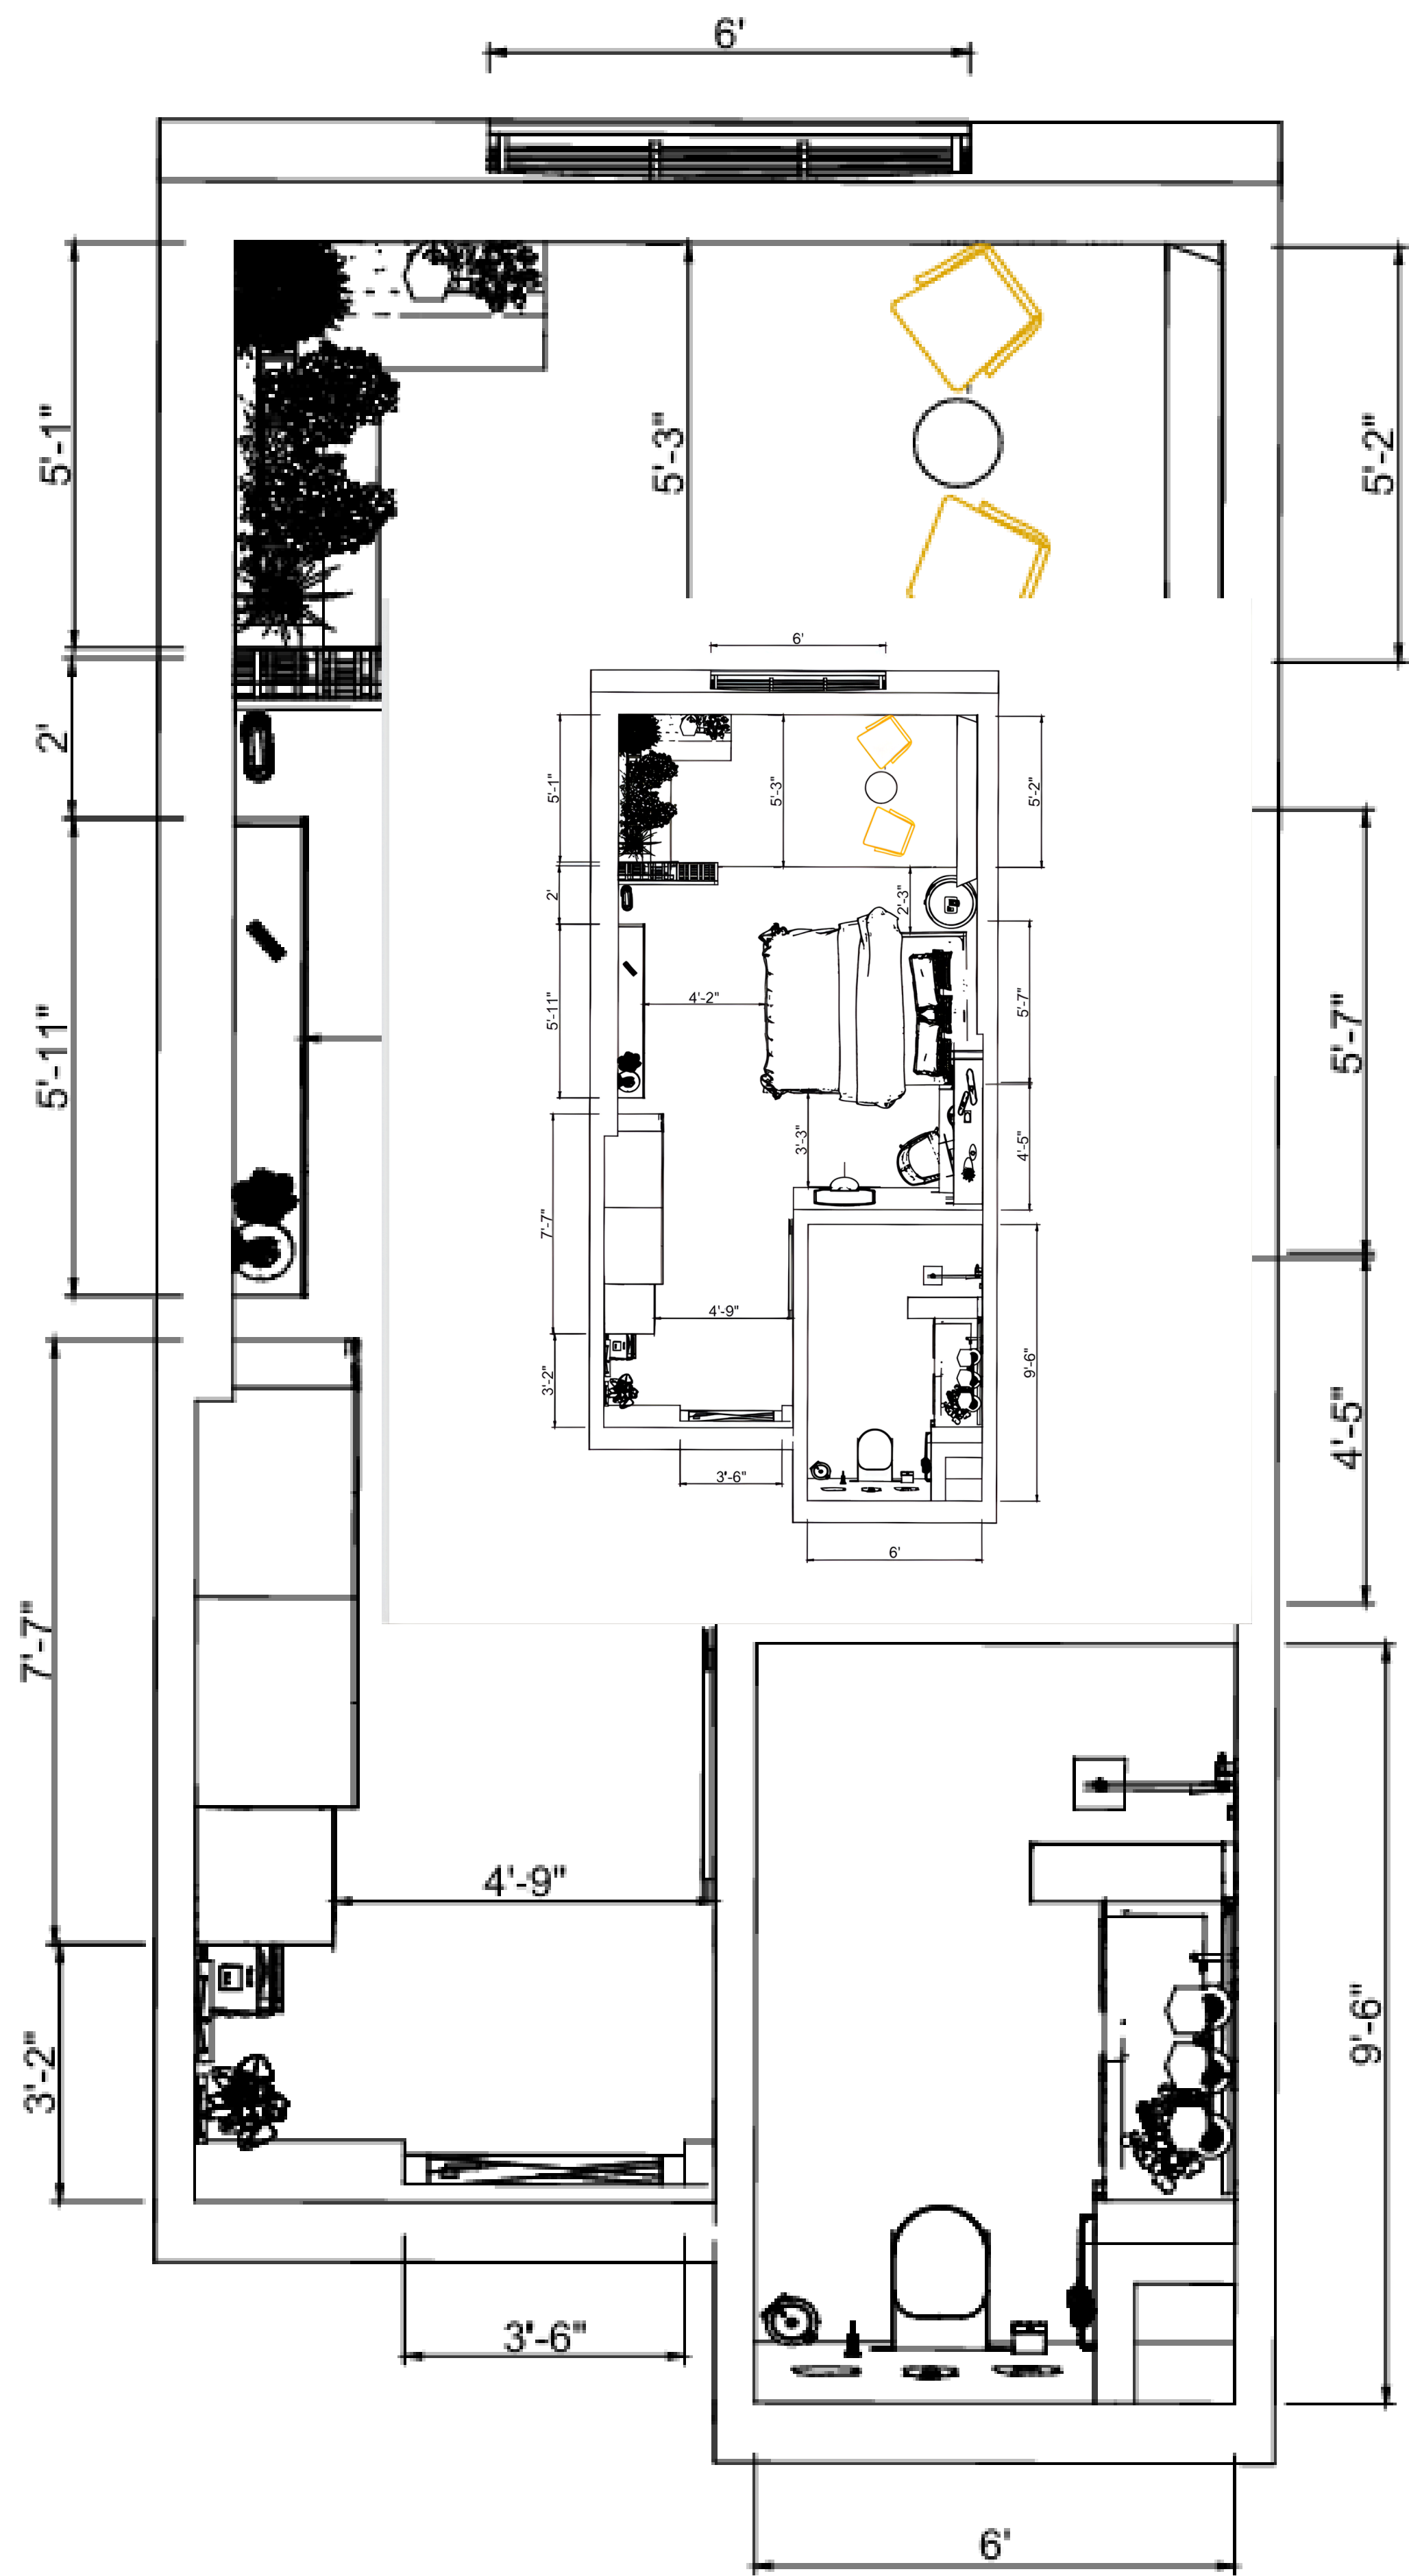


Duplex Room Plan

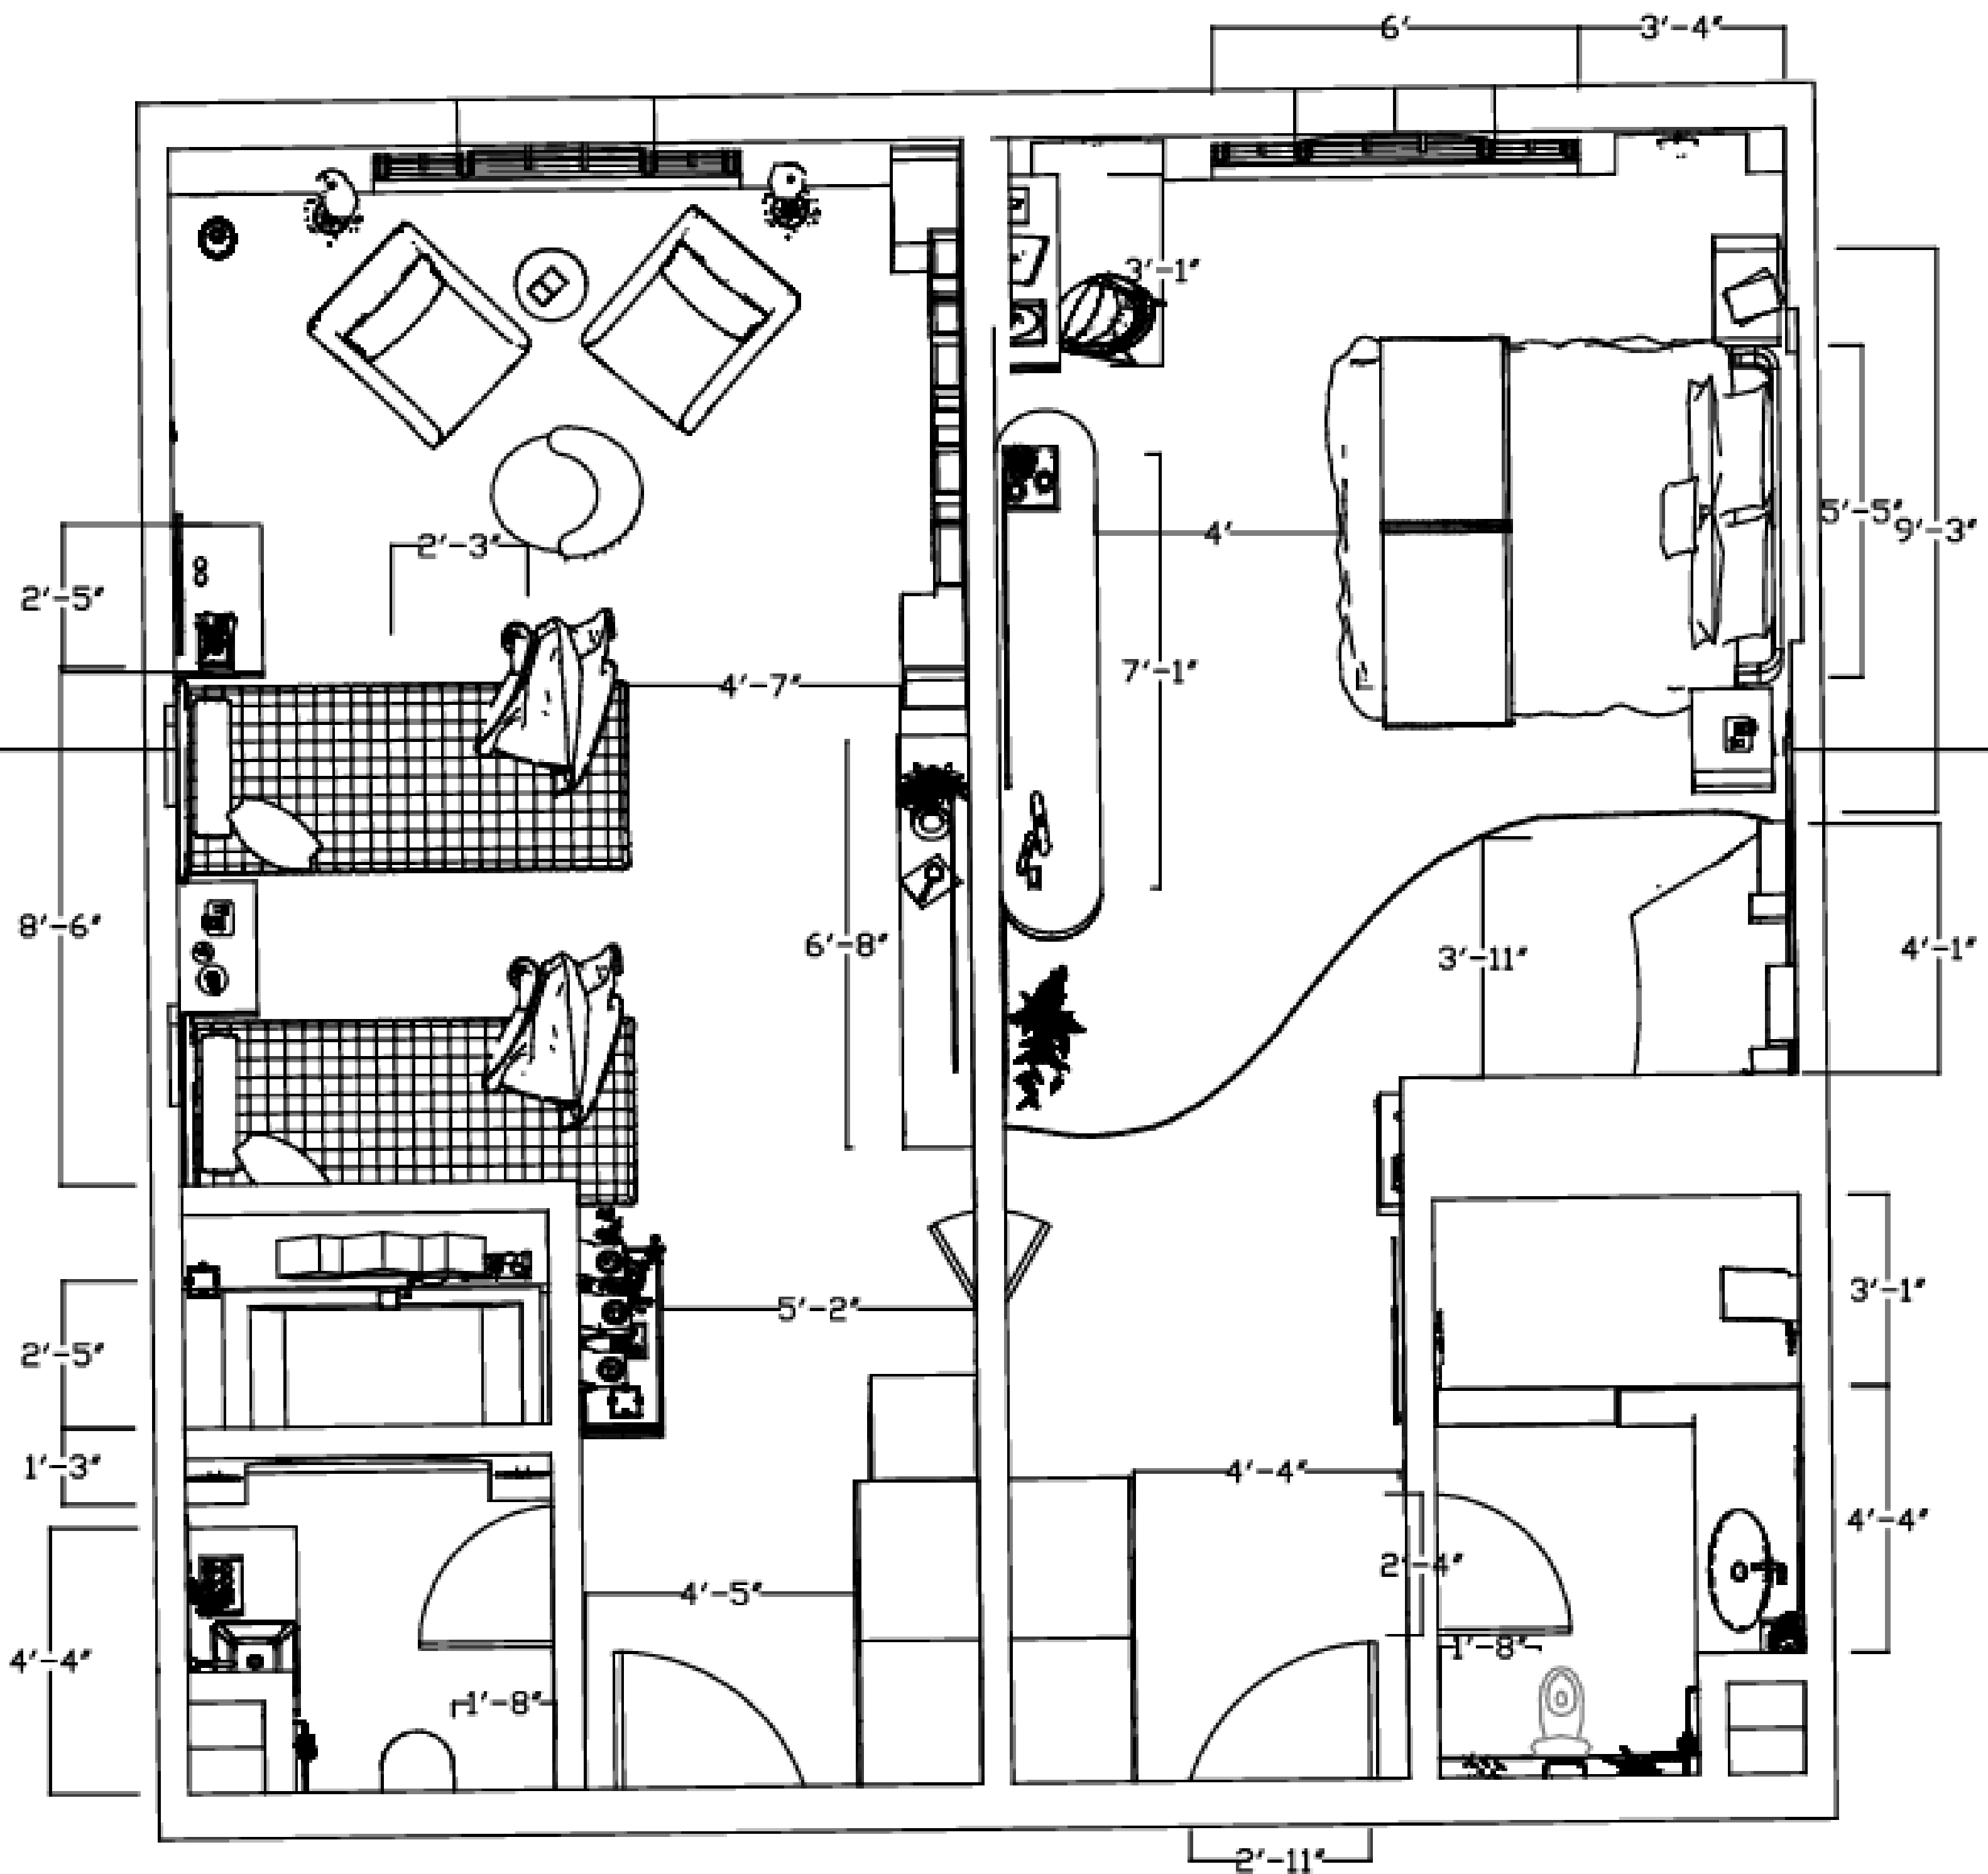

Suite Room Plan

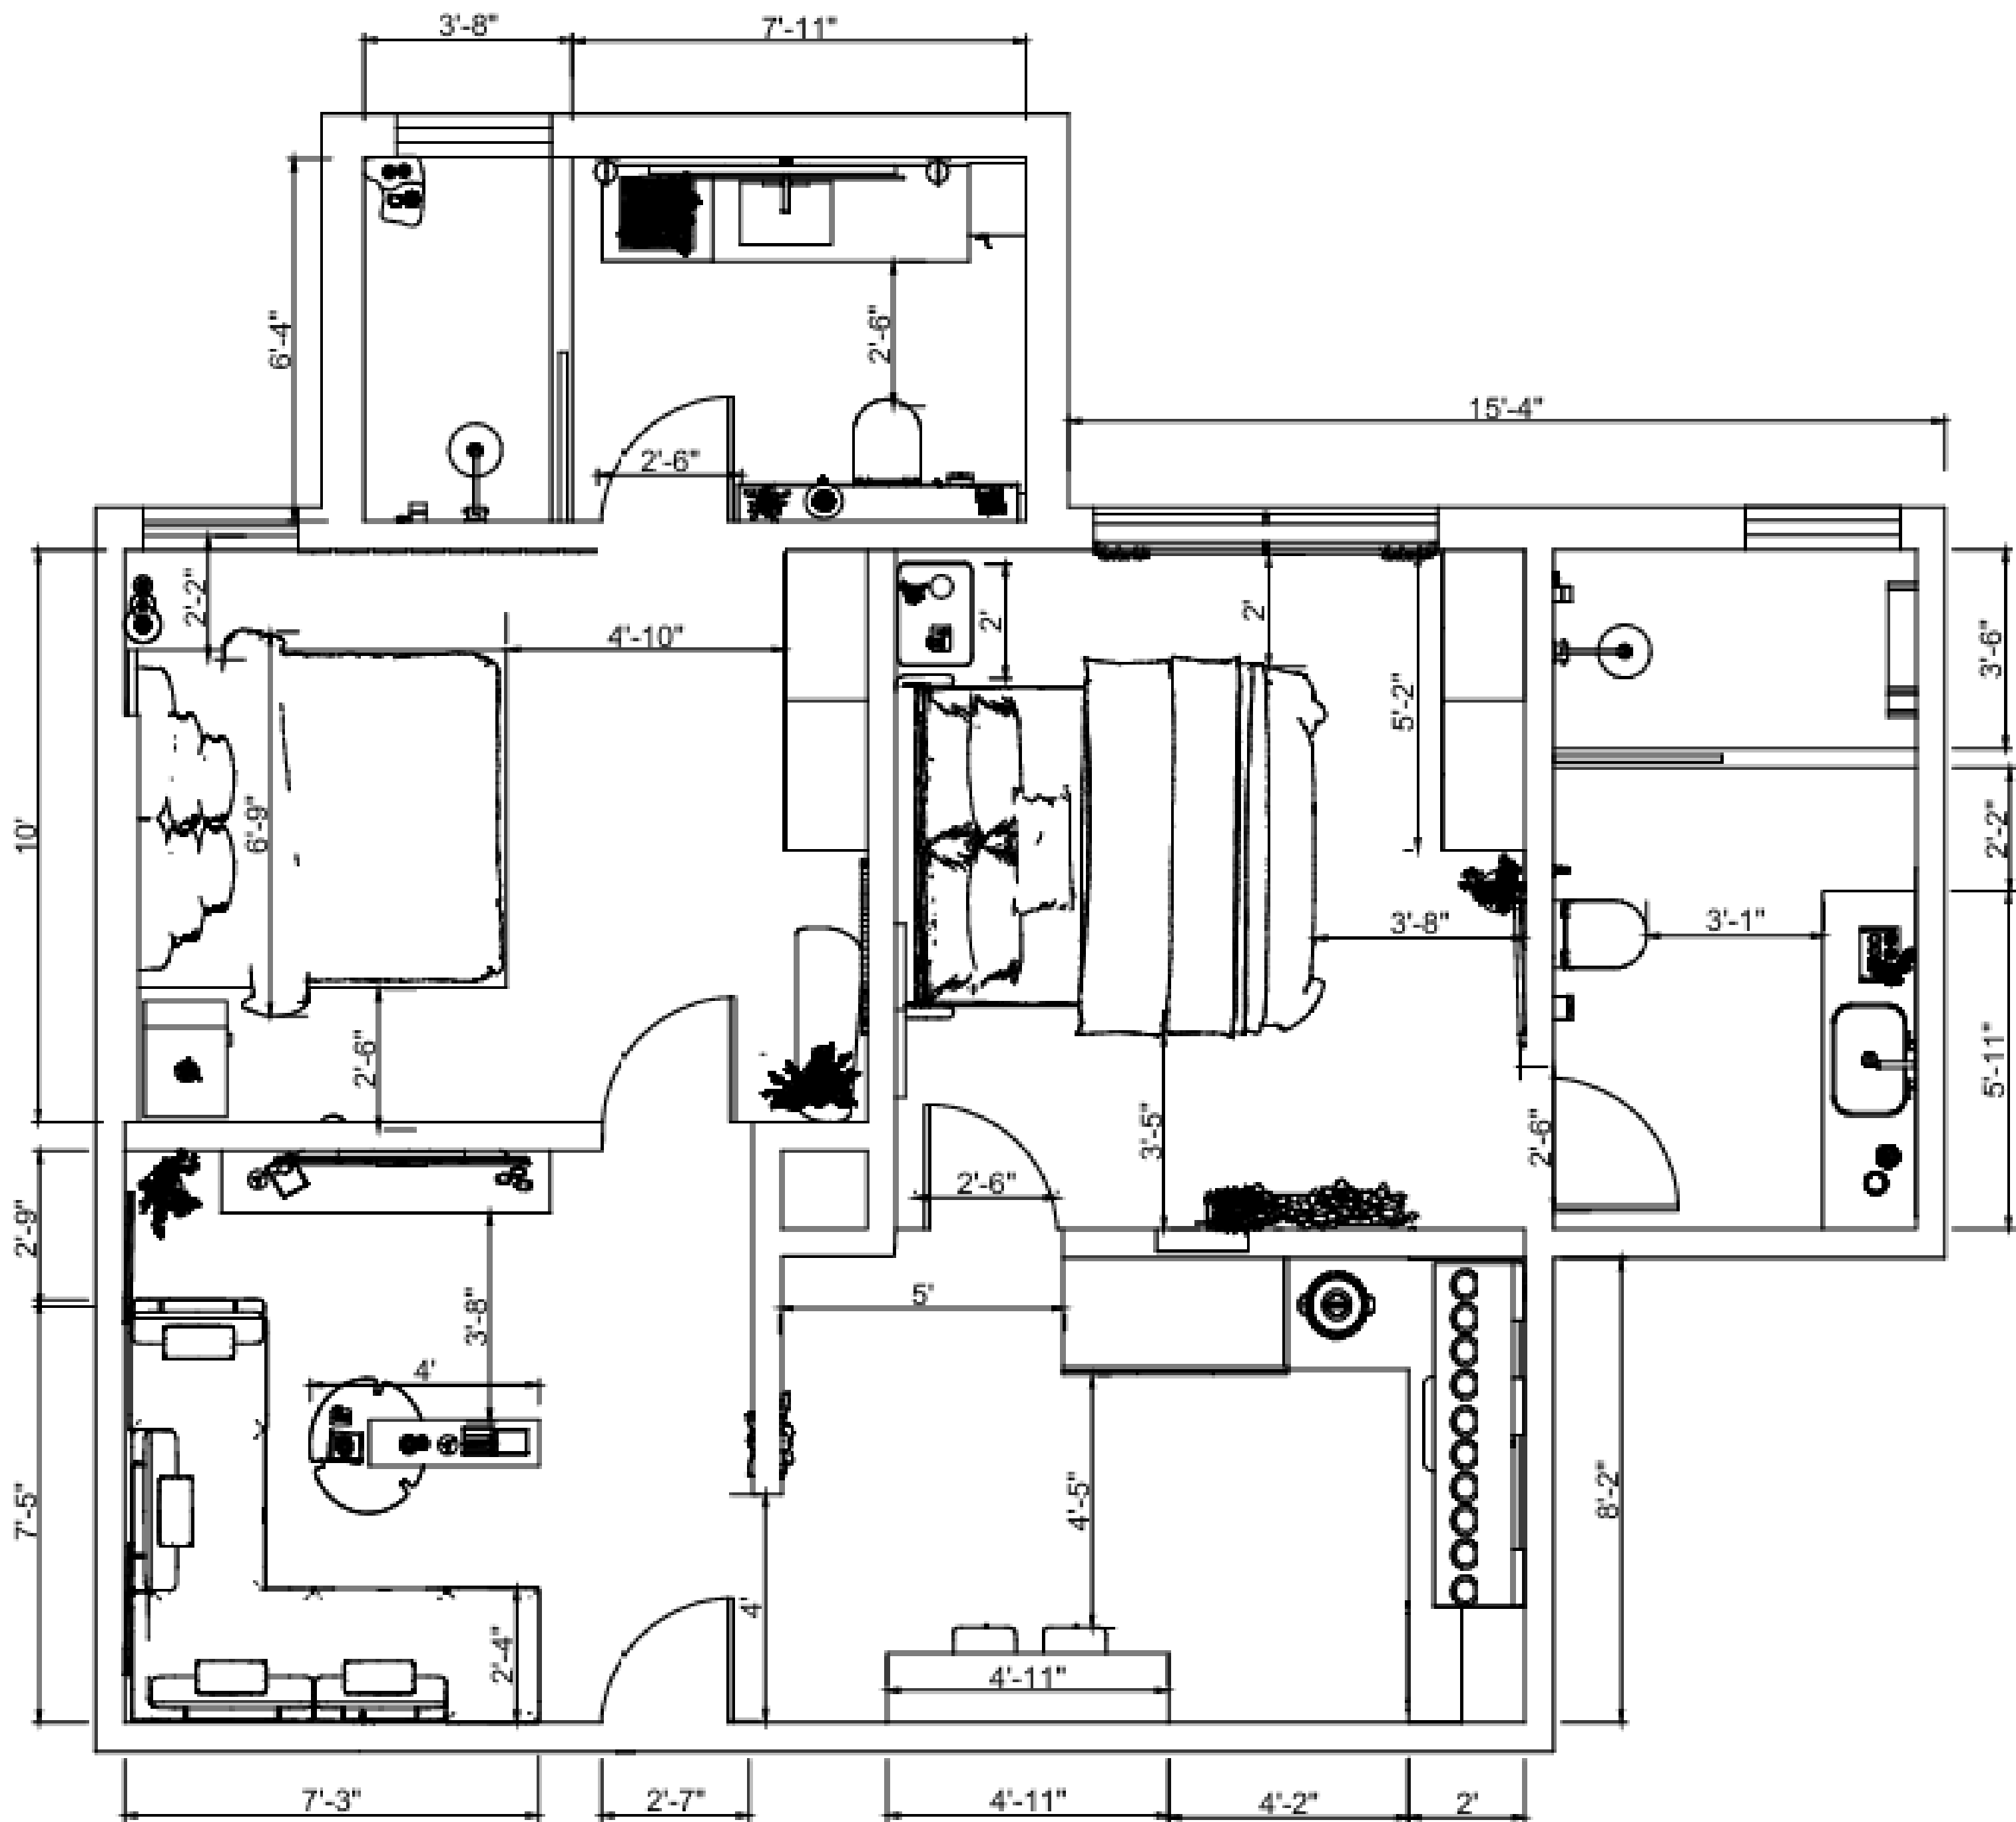

House Plan

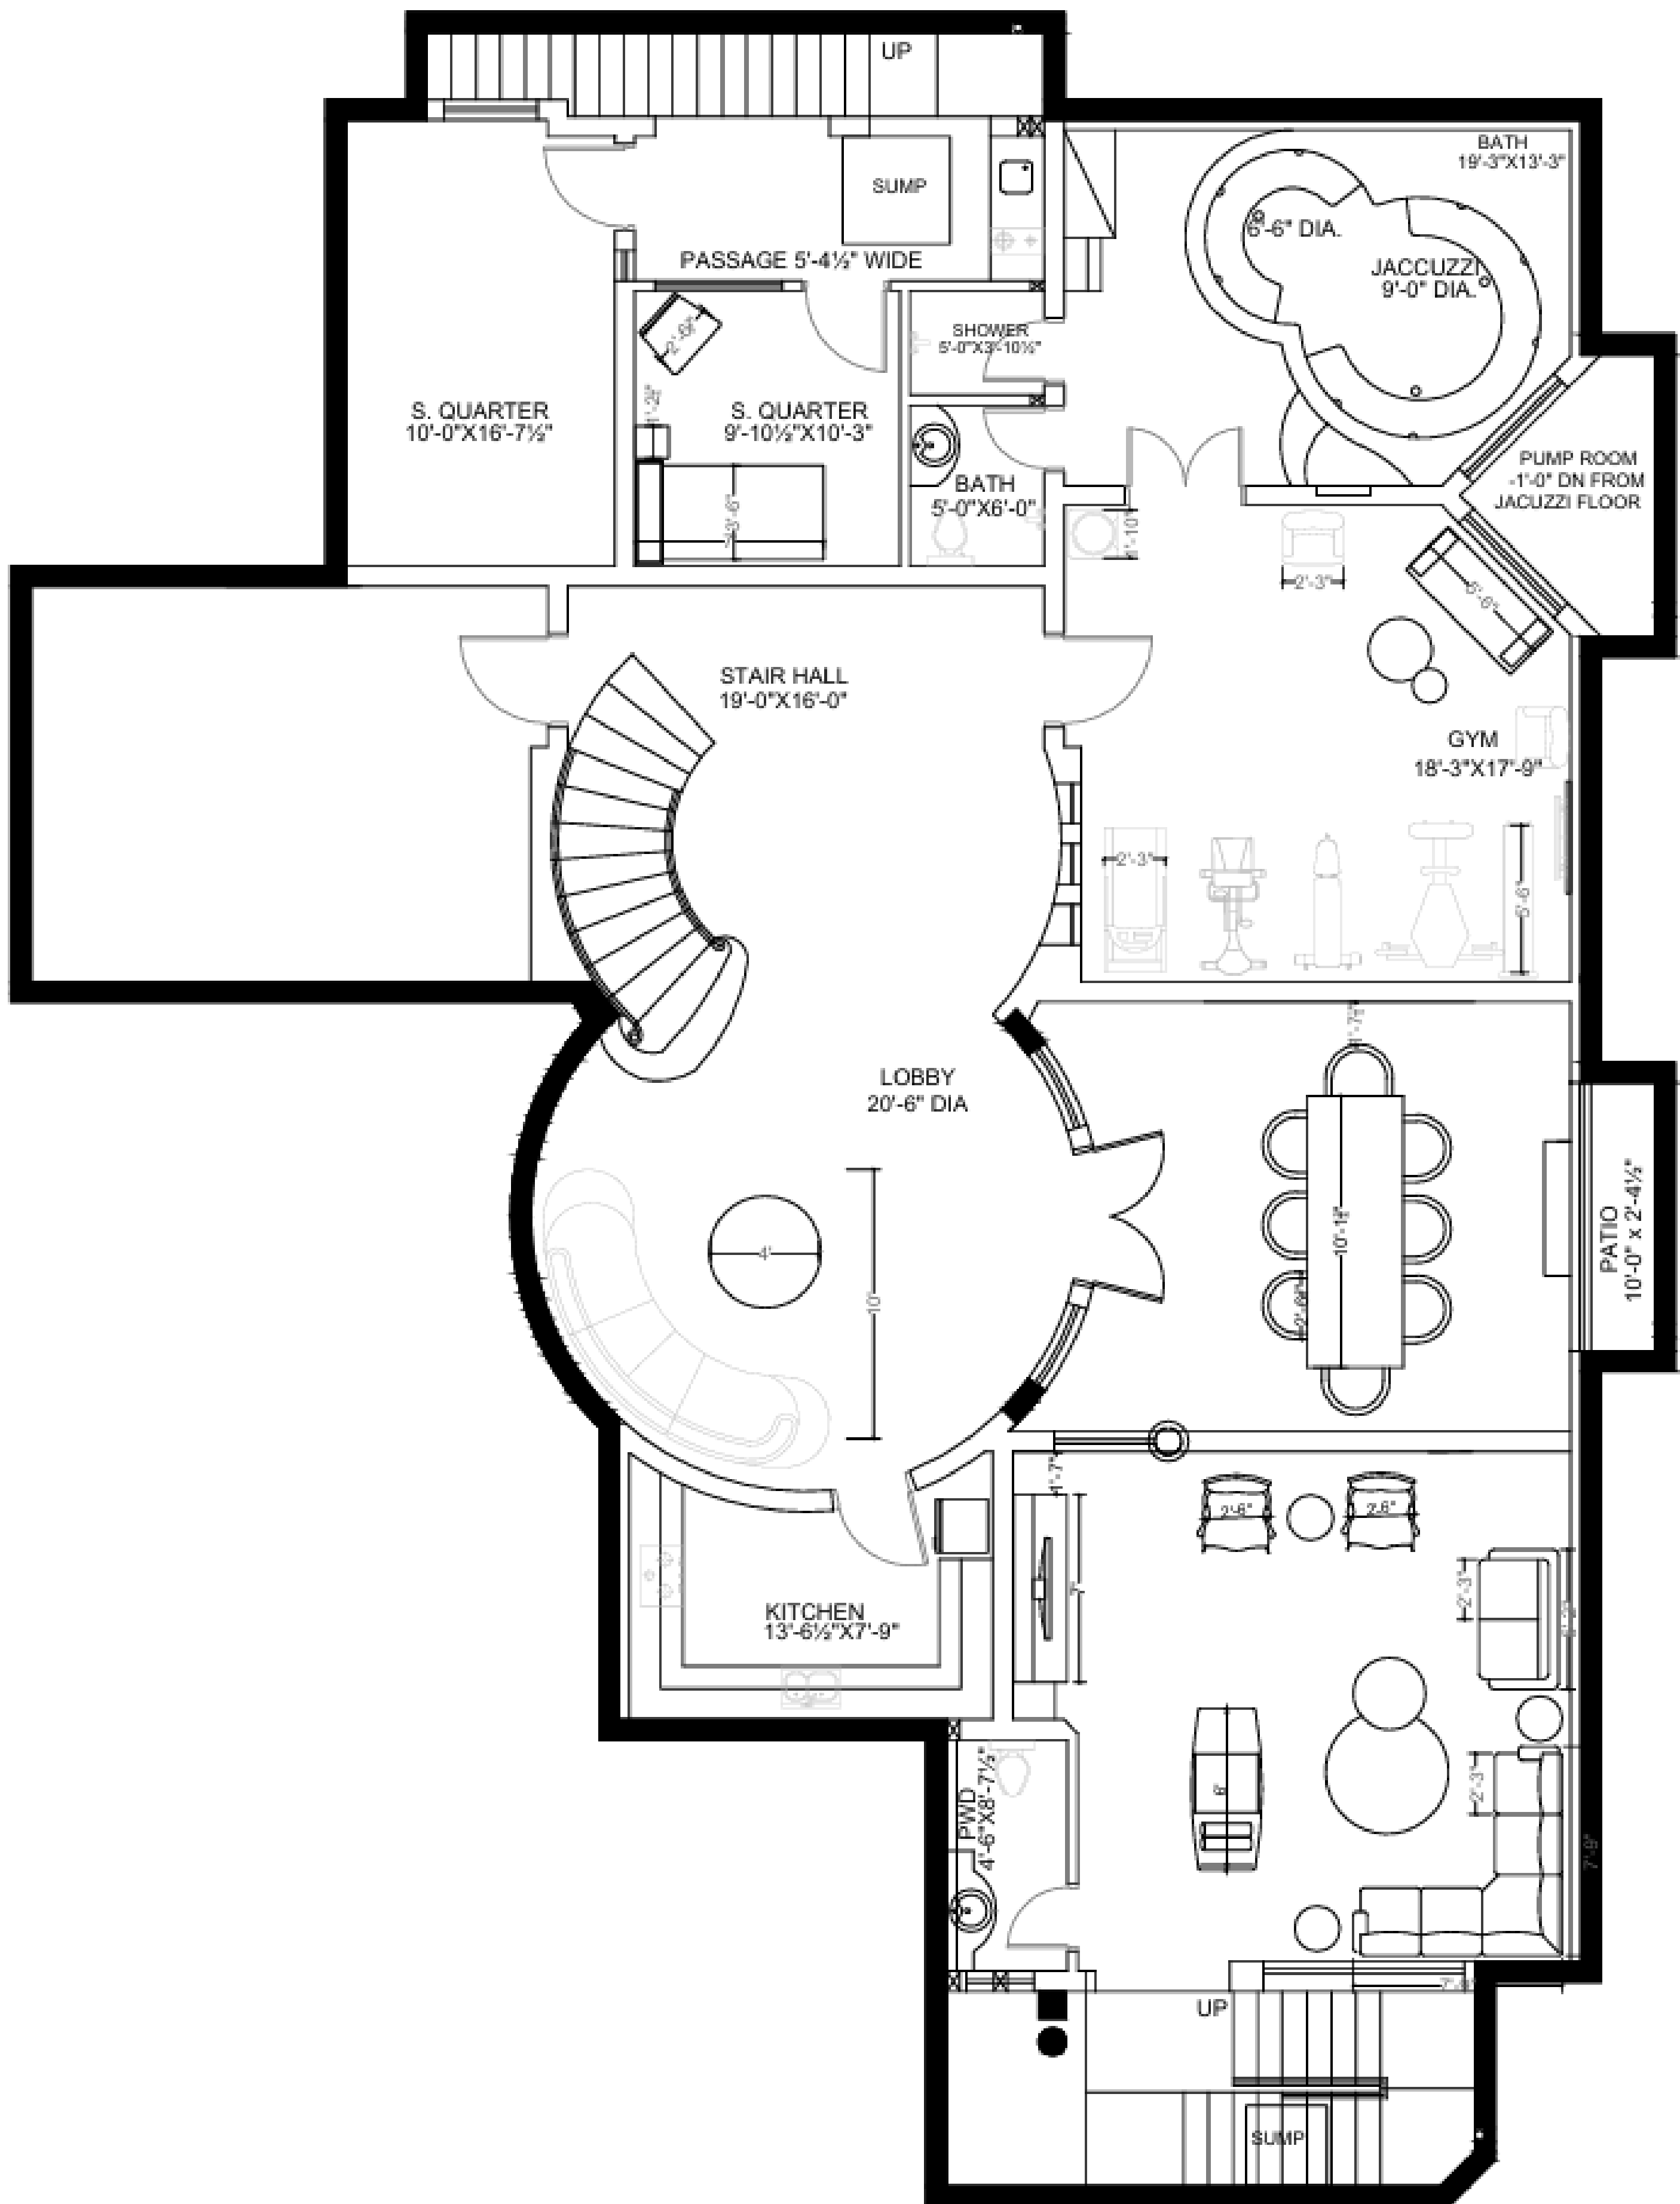

Floor Plan Details:

- Central Area:** LOBBY 20'-6" DIA, DOUBLE HEIGHT, STAIR LOBBY 19'-0" DIA.
- Top Left:** LAUNDRY 5'-7 1/2" X 6'-0", KITCHEN STORE 5'-9" X 5'-3", S. KITCHEN 11'-0" X 11'-0", D/BATH 10'-0" X 16'-0".
- Top Right:** DRESS / BATH 14'-7 1/2" X 13'-7 1/2", WC 4'-3" X 5'-4", WC 4'-3" X 6'-5".
- Middle Left:** MAIN KITCHEN 18'-7 1/2" X 14'-9", DINING 15'-0" X 16'-0", DRAWING 21'-2" X 19'-0".
- Middle Right:** M. BED -1 18'-7 1/2" X 17'-8", STUDY 15'-0" X 16'-0".
- Bottom Left:** PORCH 22'-0" X 14'-3".
- Bottom Center:** PODIUM 17'-4 1/2" X 8'-6", P.W.D. 4'-5" X 8'-7 1/2".
- Bottom Right:** LOUNGE 21'-2" X 19'-0", LAWN 48'-4" X 33'-0".
- Other Features:** PATIO BELOW (two locations), PASSAGE 5'-4 1/2" WIDE, UP/DN stairs, FIRE PLACE, and various furniture layouts.

House Plan

